


ATTACHMENT 1 – FLOOR PLANS

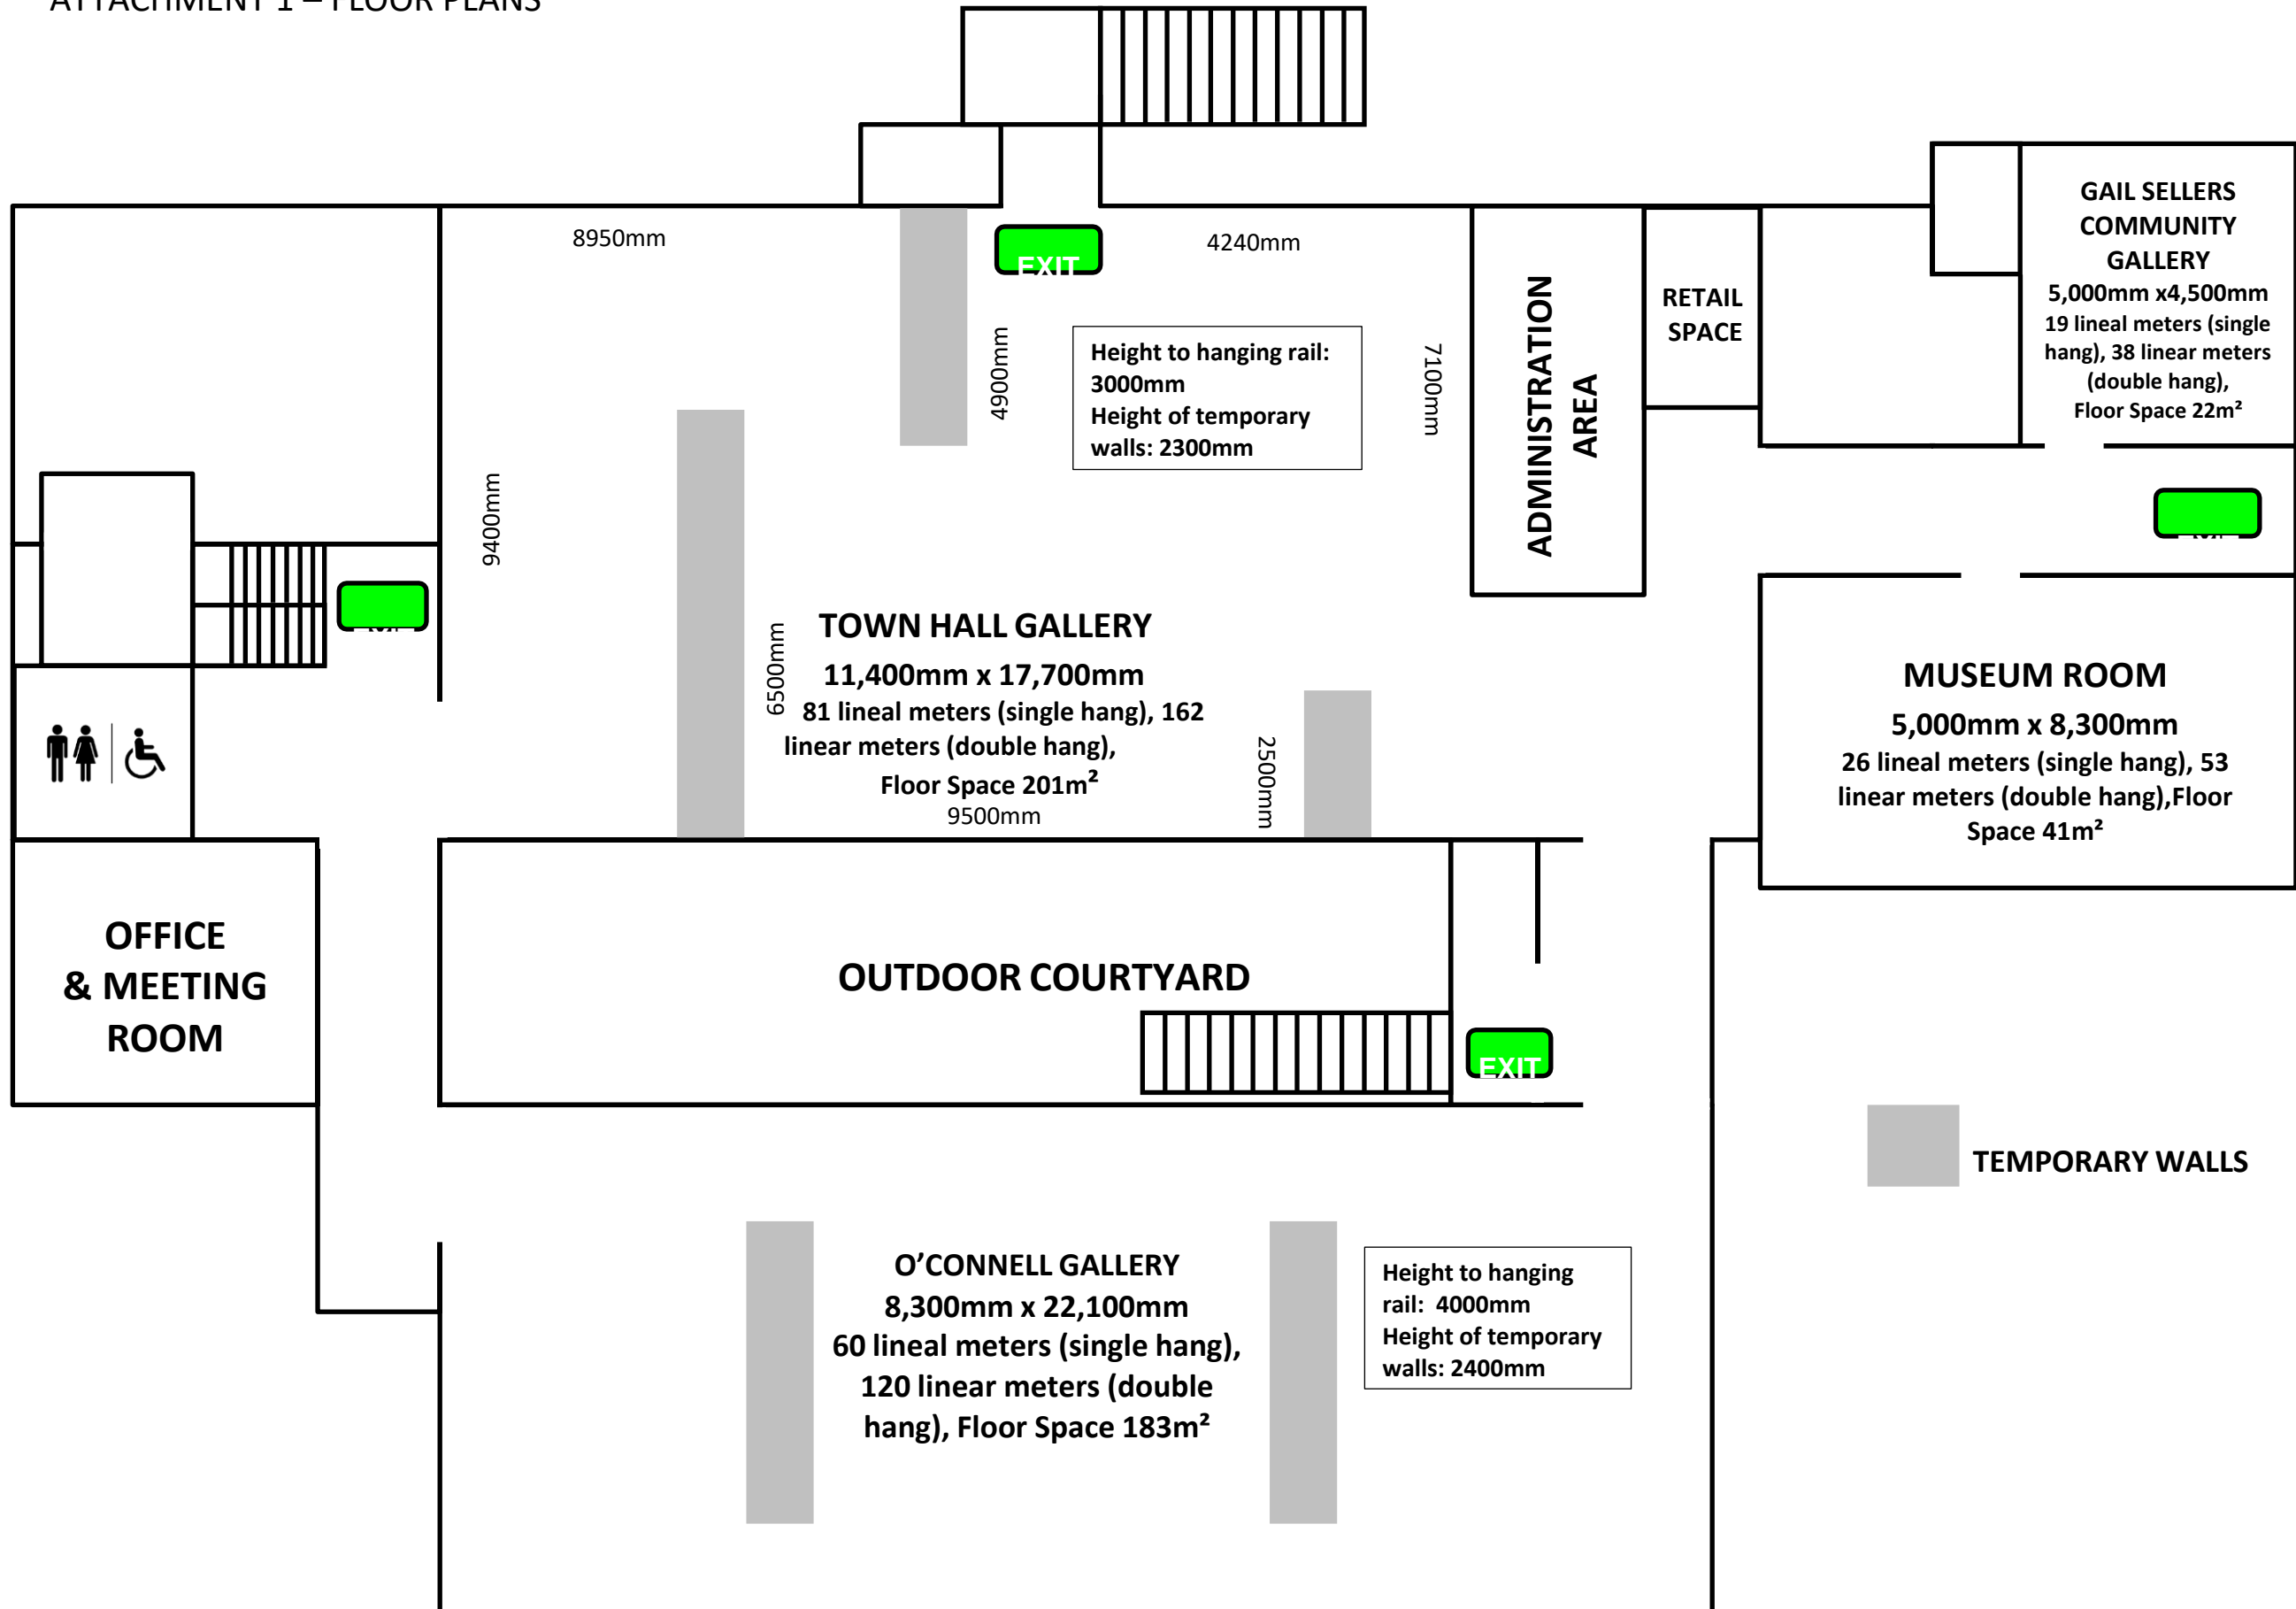

TEMPORARY WALLS

